


A B C D E F G H I J K L M

9 8 7 6 5 4 3 2 1

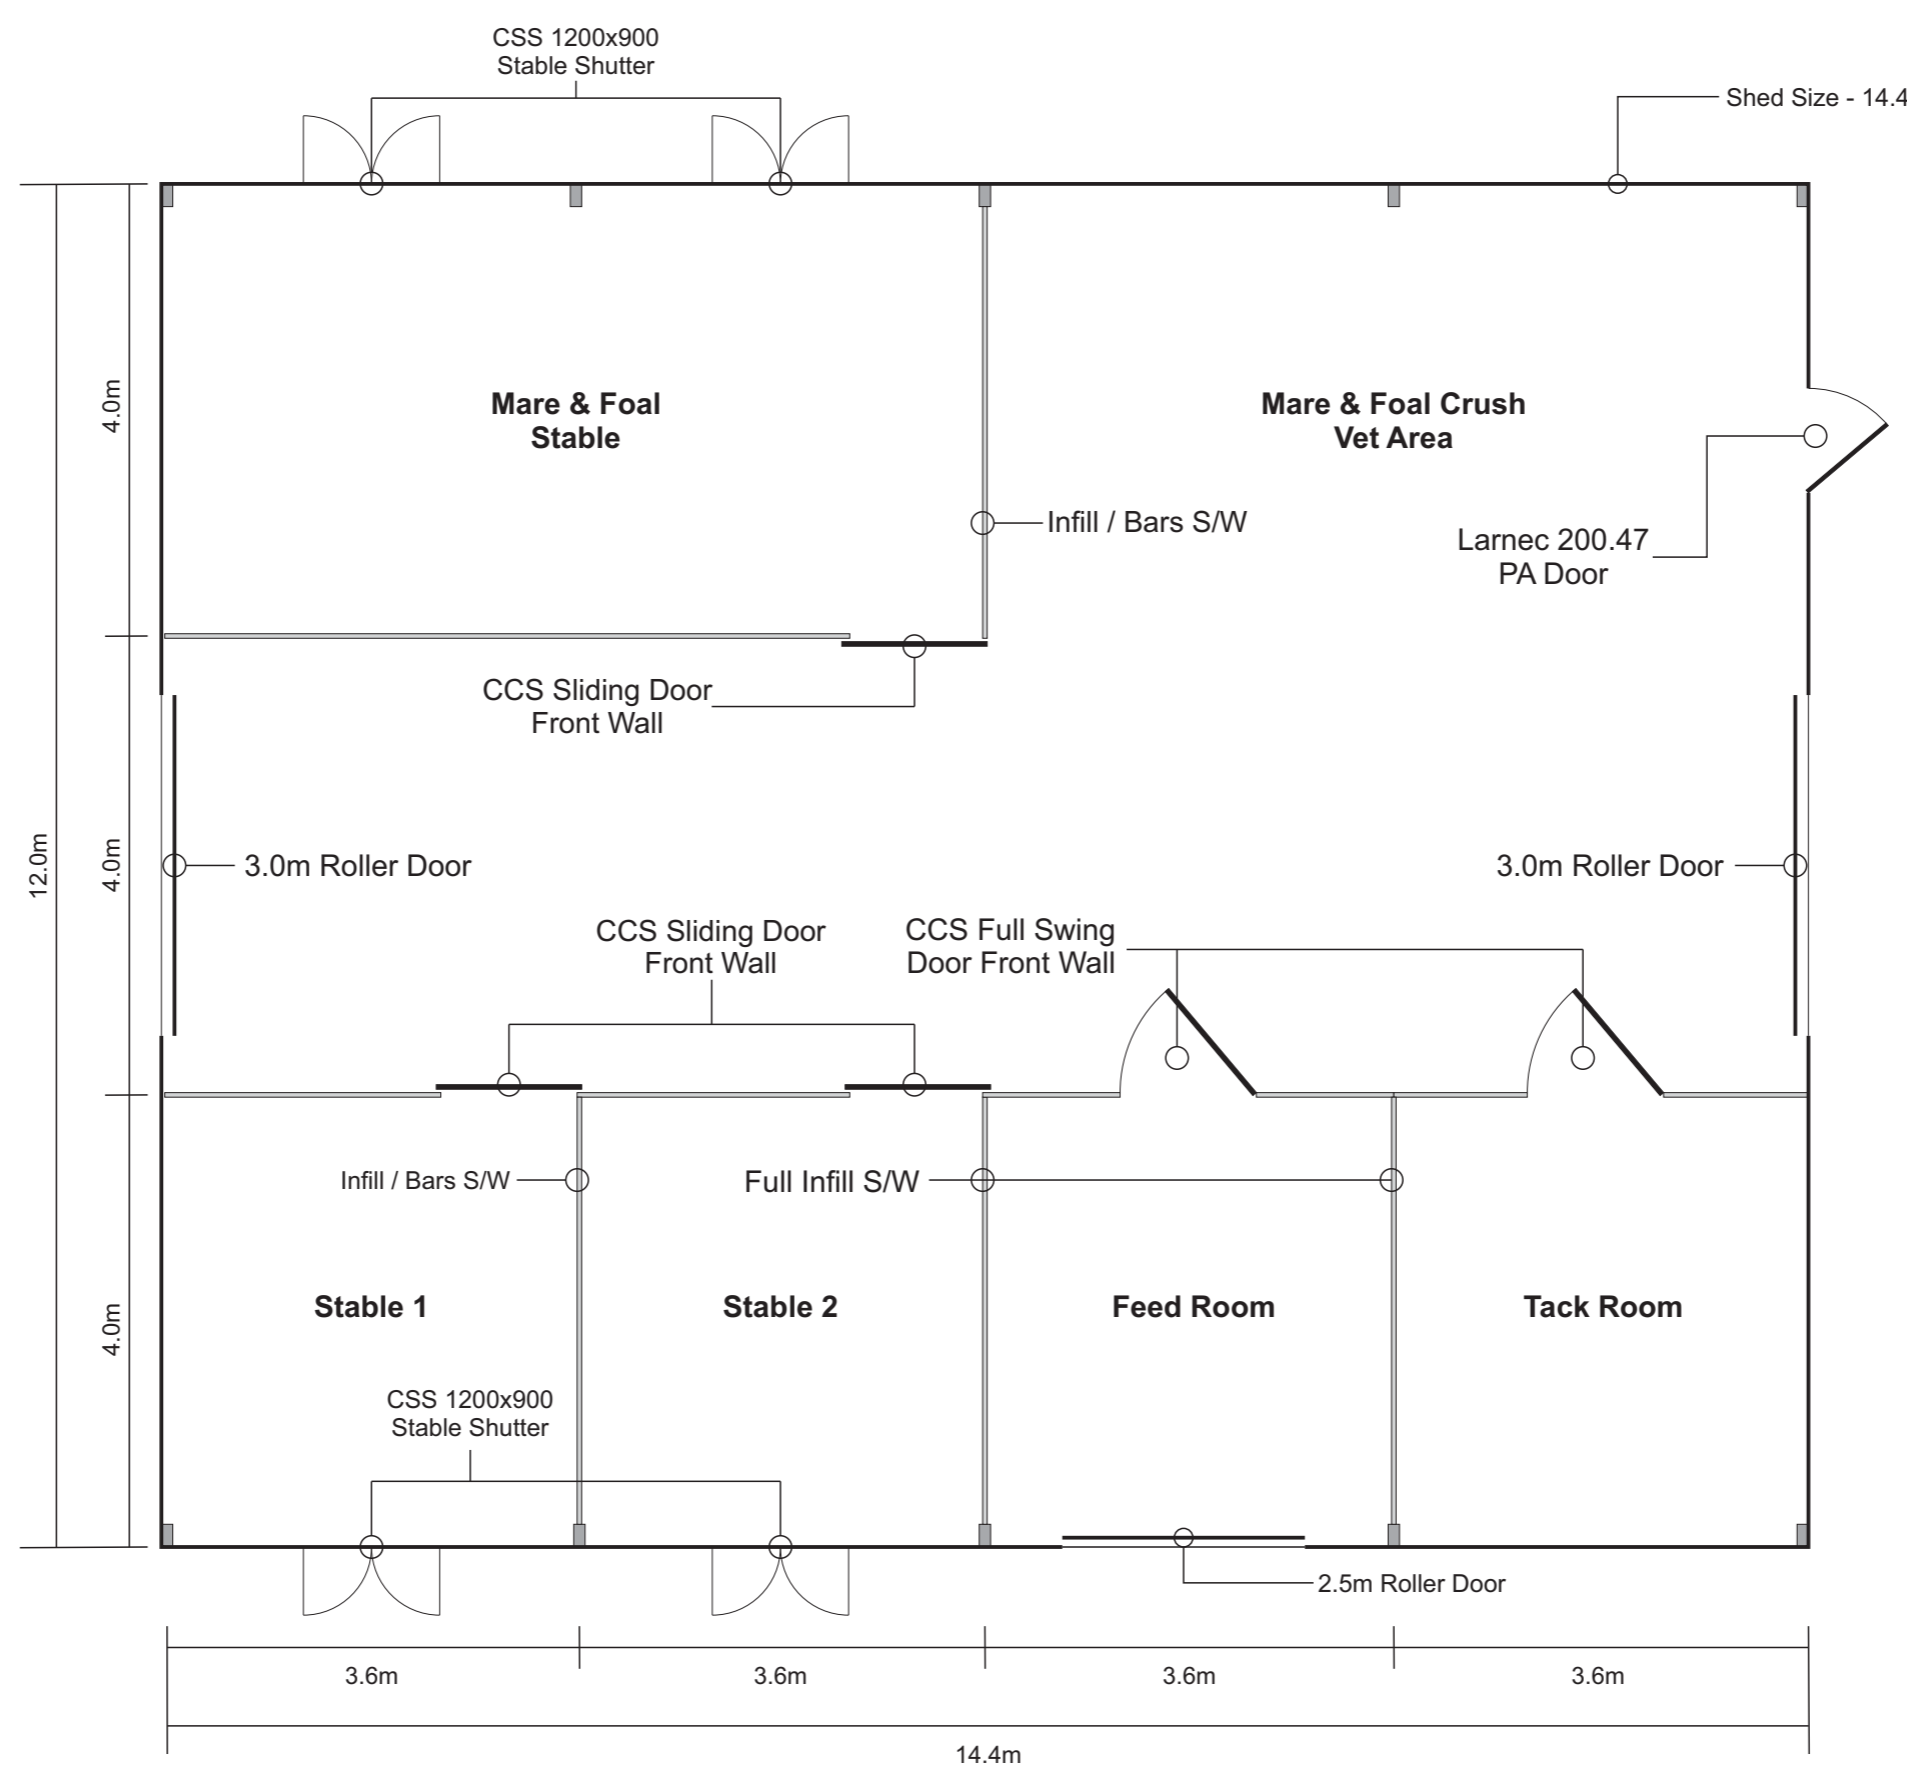

THIS DRAWING AND THE INFORMATION IT CONTAINS IS THE PROPERTY OF CHAMPION STABLE SYSTEMS AND MUST NOT BE REPRODUCED OR COPIED WITHOUT PRIOR CONSENT

STABLES	2
FEED ROOMS	1
TACK ROOM	1
WASH BAY	1
TOTAL FLOOR SPACE	172 S/M

CHAMPION STABLE SYSTEMS PH: 1800 657 536	
TITLE:	
DRAWING NO.	
SCALE: NTS	REV: 1
PAGE 1 OF 1	



A B C D E F G H I J K L M